


Q:\JNU\SFH\00058\RW\SFH\00058 ROW EASEMENTS.DWG

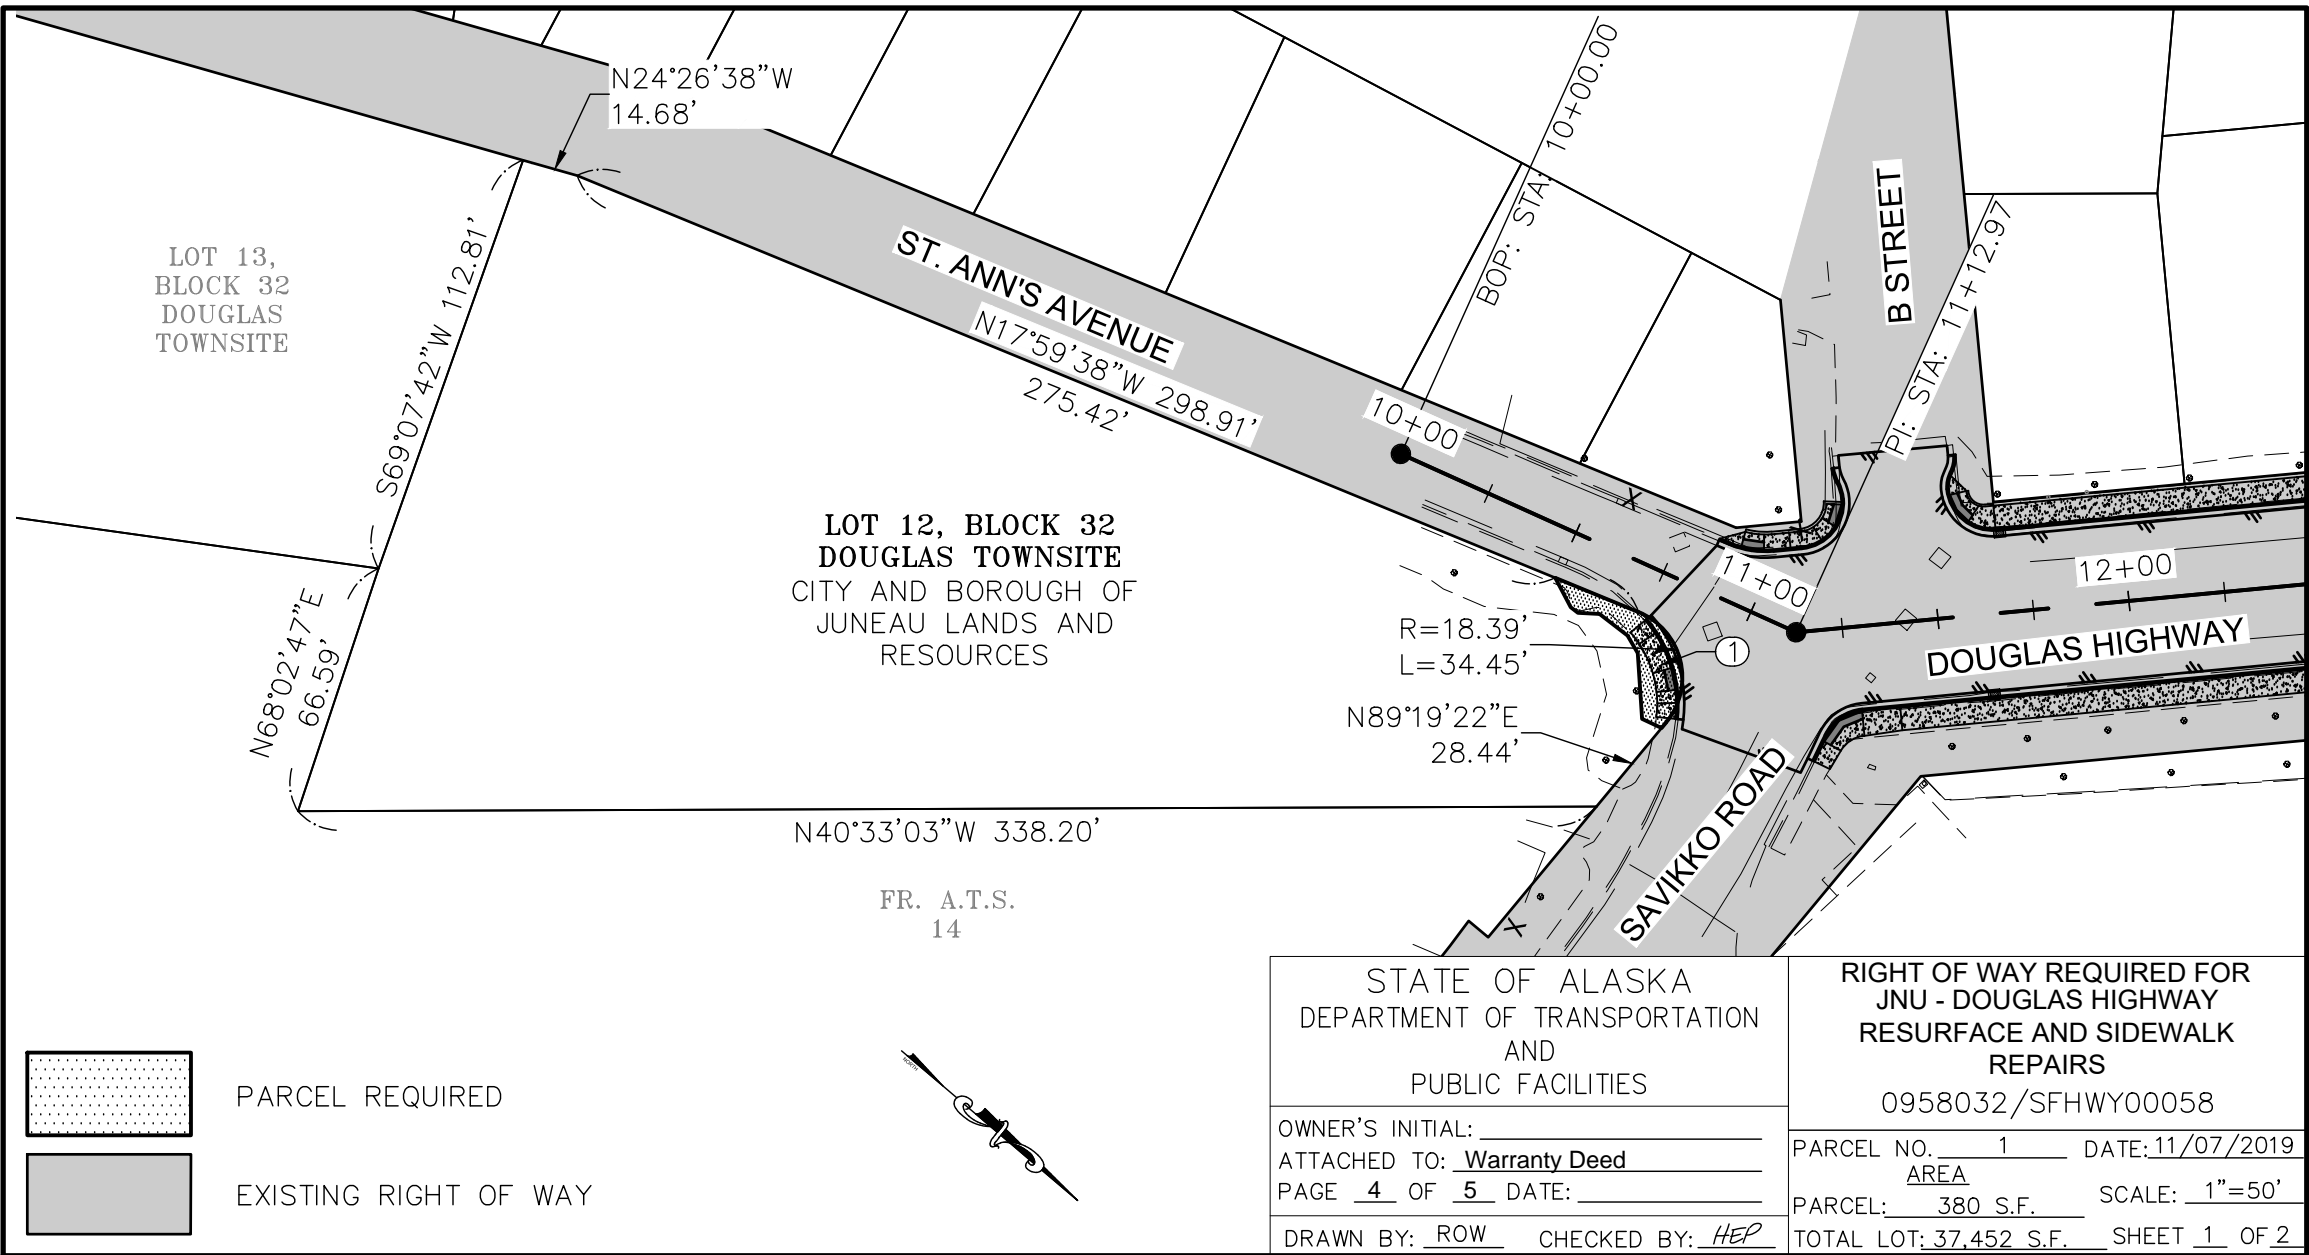

STATE OF ALASKA
 DEPARTMENT OF TRANSPORTATION
 AND
 PUBLIC FACILITIES

OWNER'S INITIAL: _____
 ATTACHED TO: Warranty Deed
 PAGE 4 OF 5 DATE: _____
 DRAWN BY: ROW CHECKED BY: HEP

RIGHT OF WAY REQUIRED FOR
 JNU - DOUGLAS HIGHWAY
 RESURFACE AND SIDEWALK
 REPAIRS

0958032/SFH\00058

PARCEL NO. 1 DATE: 11/07/2019
 AREA
 PARCEL: 380 S.F. SCALE: 1"=50'
 TOTAL LOT: 37,452 S.F. SHEET 1 OF 2